


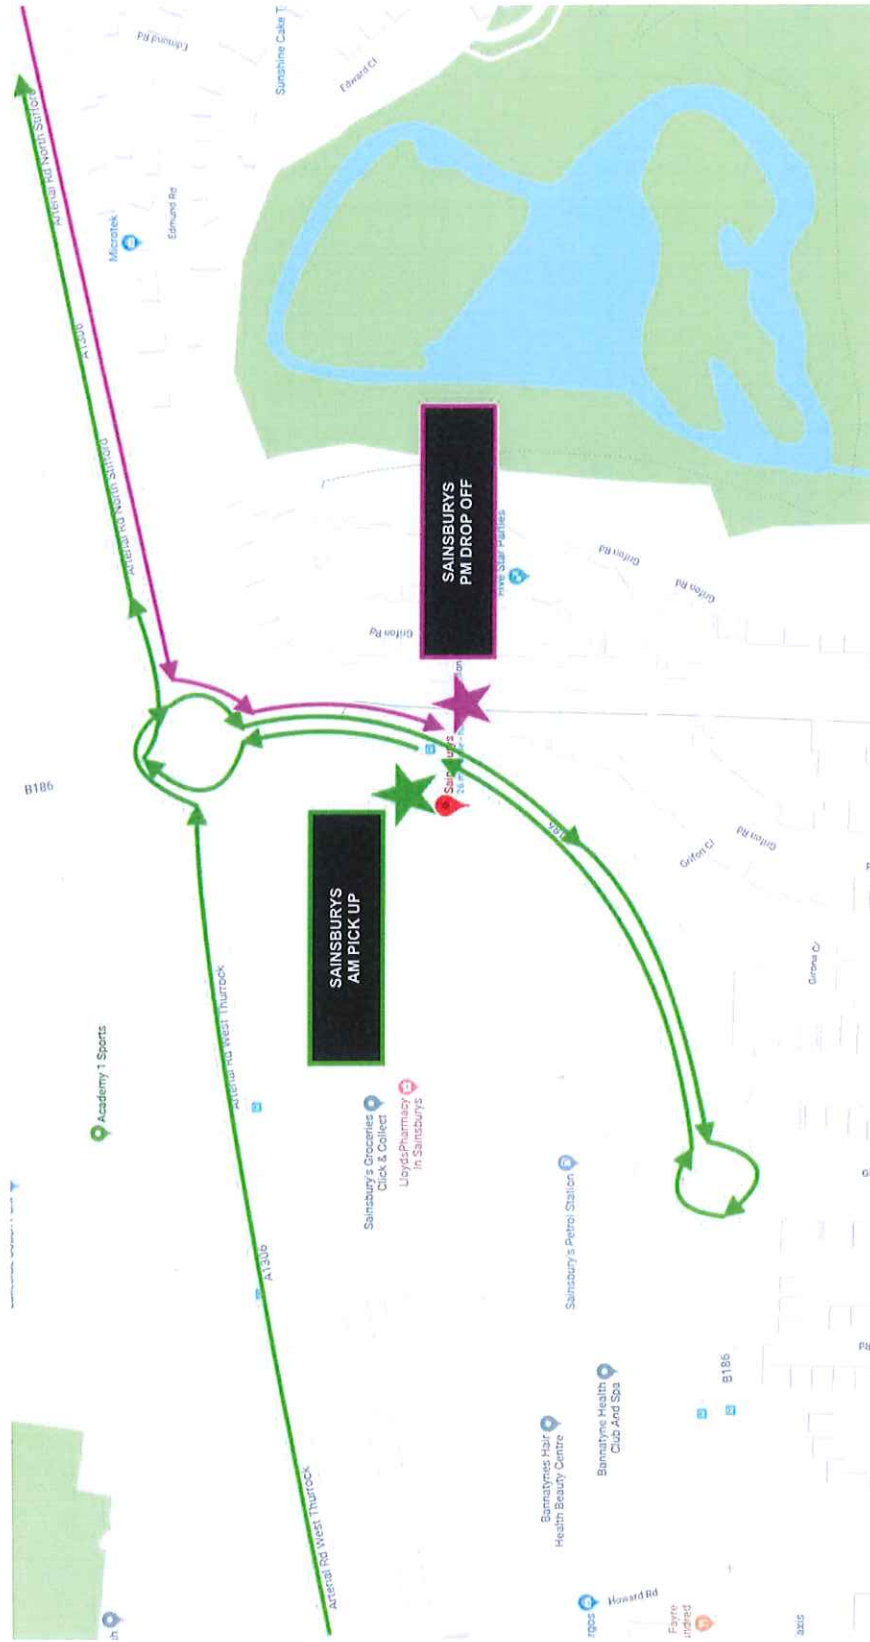

**Sainsbury's
Burghley Road
RM16 6RL**


Day	AM Pick Up Time	PM Drop Off Time
Monday to Friday	04:30	19:20
Saturday	04:25	19:20
Sunday	04:40	19:10

AM Bus Stop



PM Bus Stop



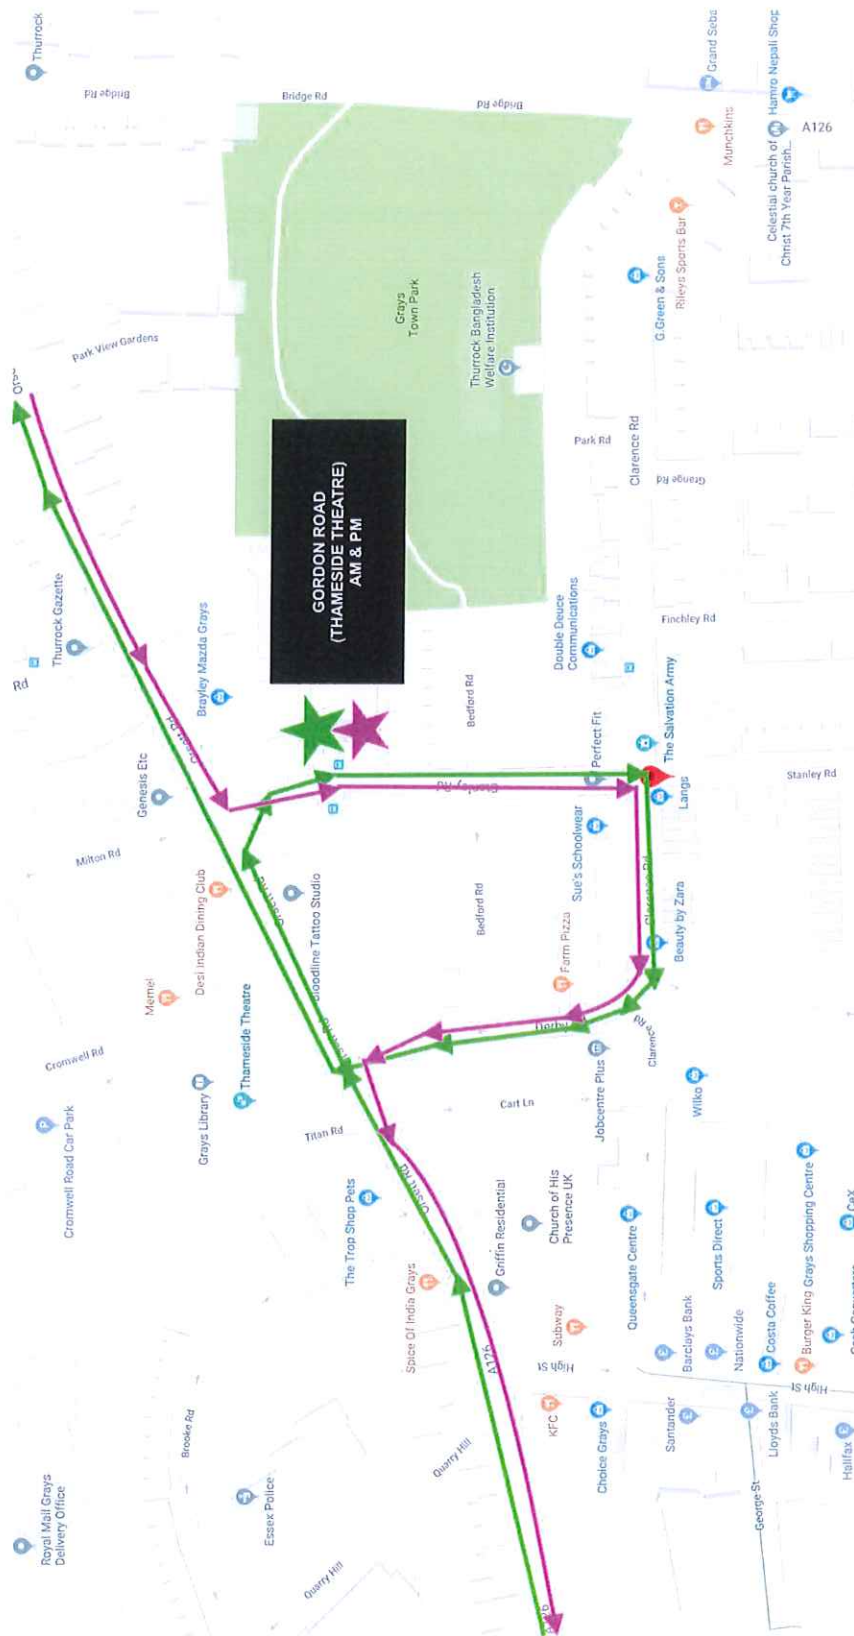

AM & PM Bus Stop

Stanley Road (Thameside Theatre)
RM17 5EJ

Day	AM Pick Up Time	PM Drop Off Time
Monday to Friday	04:40	19:10
Saturday	04:35	19:10
Sunday	04:50	19:00



**Lodge Lane, Blackshots Parade
RM16 2YJ**


Day	Piggs Corner AM Pick Up Time	The Oak PM Drop Off Time
Monday to Friday	04:50	19:00
Saturday	04:45	19:00
Sunday	05:00	18:50

**Piggs Corner
AM Bus Stop**



**The Oak
AM Bus Stop**



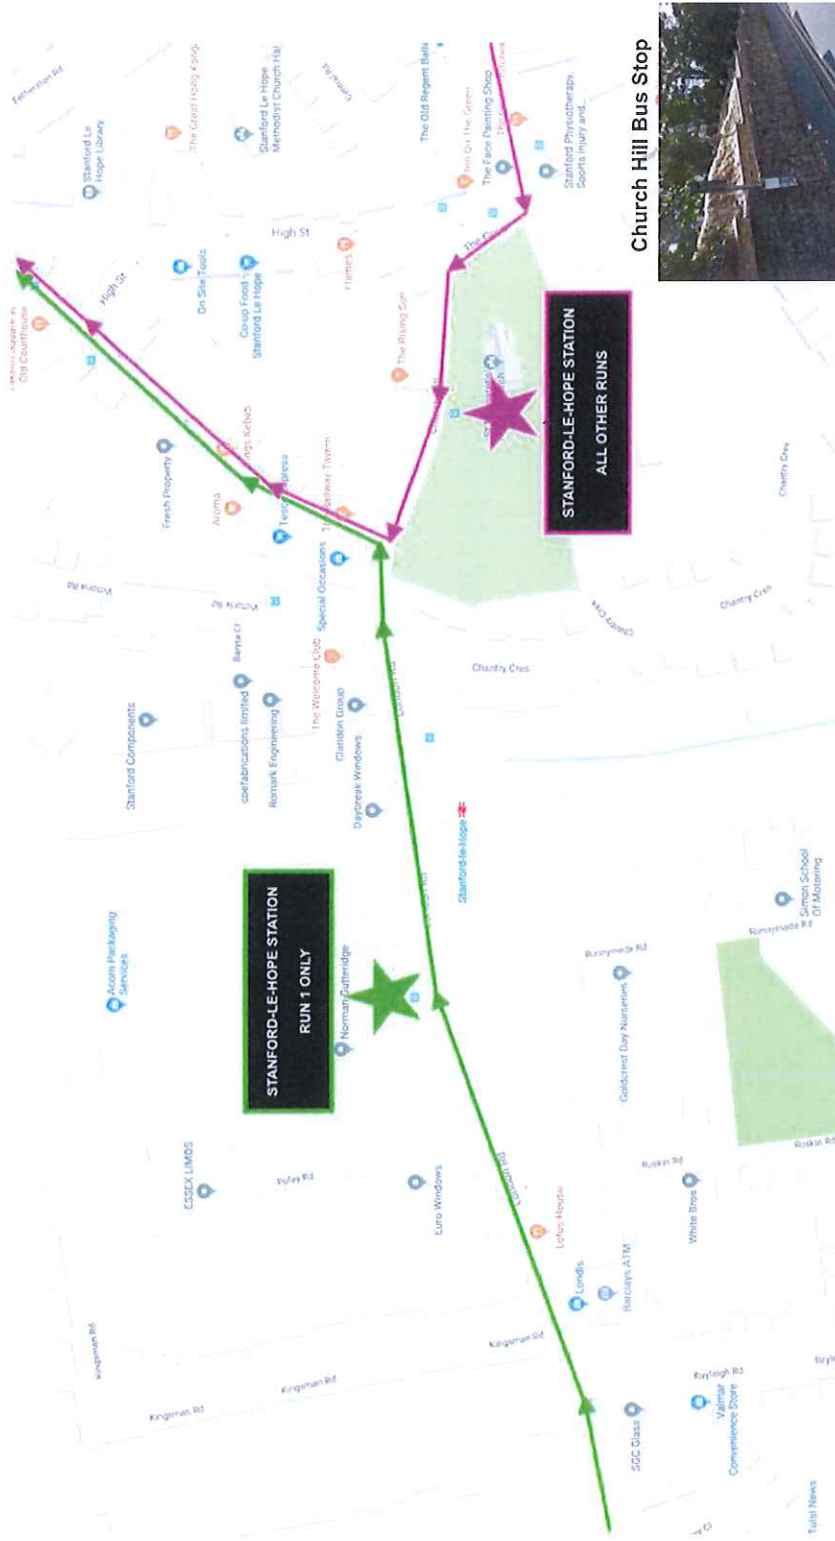

**STANFORD-LE-HOPE STATION
RUN 1 ONLY**

**STANFORD-LE-HOPE STATION
ALL OTHER RUNS**



Church Hill Bus Stop

Stanford-Le-Hope Station (RUN 1 ONLY)
SS17 0LB

Day	Railway Station	AM Pick Up Time
Monday to Friday		05:05
Saturday		05:00
Sunday		05:15

Stanford-Le-Hope Station (ALL OTHER RUNS)
SS17 0LB

Day	Church Hill	AM Pick Up Times	PM Drop Off Times
Monday to Friday		06:30 07:35 08:35	16:30 17:10 17:40 18:30
Saturday		05:15 06:30	17:20 18:30
Sunday		05:15 06:30	16:55 18:20



RUN 1 - AM Bus Stop



**SOUTHERN ROAD
J/W BALMORAL AVENUE
BUS STOP**

**Southend Road J/W Balmoral Avenue
SS17 7AB**

Day	AM Pick Up Time		PM Drop Off Time	
Monday to Friday	05:10	06:35	07:40	08:40
Saturday	05:05	06:35	17:25	18:35
Sunday	05:20	06:35	17:00	18:25





Town Centre, Gordon Road, Corringham
SS17 7EY

Day	AM Pick Up Time	Lunchtime Drops/Pick Ups	PM Drop Off Time
Monday to Friday	05:13 06:38 07:43	12:10 12:35 13:10 13:35	16:38 17:18 17:48 18:38
Saturday	05:08 06:38		17:28 18:38
Sunday	05:23 06:38		17:03 18:28

BUS STOP 1
UPS PEDESTRIAN GATE ENTRANCE

BUS STOP 2
DIXONS CARPHONE

BUS STOP 3
DOCK CAR PARK (TURNING CIRCLE)

BUS STOP 4
LONDON GATEWAY BUILDING 1



SATURDAY

BUS STOP 3 06:20 17:10 18:20

SUNDAY

BUS STOP 3 06:20 16:45 18:10

MONDAY TO FRIDAY

BUS STOP 1 05:23 06:10 07:10 08:10 11:55 12:20 12:45 13:20 16:10 16:48 17:28 18:10

BUS STOP 2 05:26 06:15 07:15 08:15 11:57 12:22 12:47 13:22 16:15 17:00 17:30 18:12

BUS STOP 3 05:29 18:16

BUS STOP 4 05:32 06:20 07:20 08:20 12:00 12:25 13:00 13:25 16:20 17:03 17:32 18:20



DP WORLD
London Gateway

INDICATIVE MASTERPLAN

CHETWOODS

LONDON GATEWAY

DP WORLD

Planning No. 10000001

Planning No. 10000001

Planning No. 10000001

Planning No. 10000001

Planning No. 10000001

Planning No. 10000001

10. Overall site layout & building footprint. Scale 1:5000
11. The site is divided into three main areas: the existing site, the new site, and the proposed site.
12. The existing site is the area that has been previously developed and is shown in green.
13. The new site is the area that is being developed for the first time and is shown in blue.
14. The proposed site is the area that is being developed for the first time and is shown in yellow.
15. The site is divided into three main areas: the existing site, the new site, and the proposed site.
16. The existing site is the area that has been previously developed and is shown in green.
17. The new site is the area that is being developed for the first time and is shown in blue.
18. The proposed site is the area that is being developed for the first time and is shown in yellow.